



800
MARKET
STREET
AT
SAN FRANCISCO


±5,600 RSF
CREATIVE FULL FLOORS AVAILABLE

 **CUSHMAN &
WAKEFIELD**

 **FOUNTAINHEAD
DEVELOPMENT**


800
MARKET
STREET
SAN FRANCISCO


1ST FLR & 2ND FLR | 8,635 RSF | SUITE 100 RETAIL SPACE

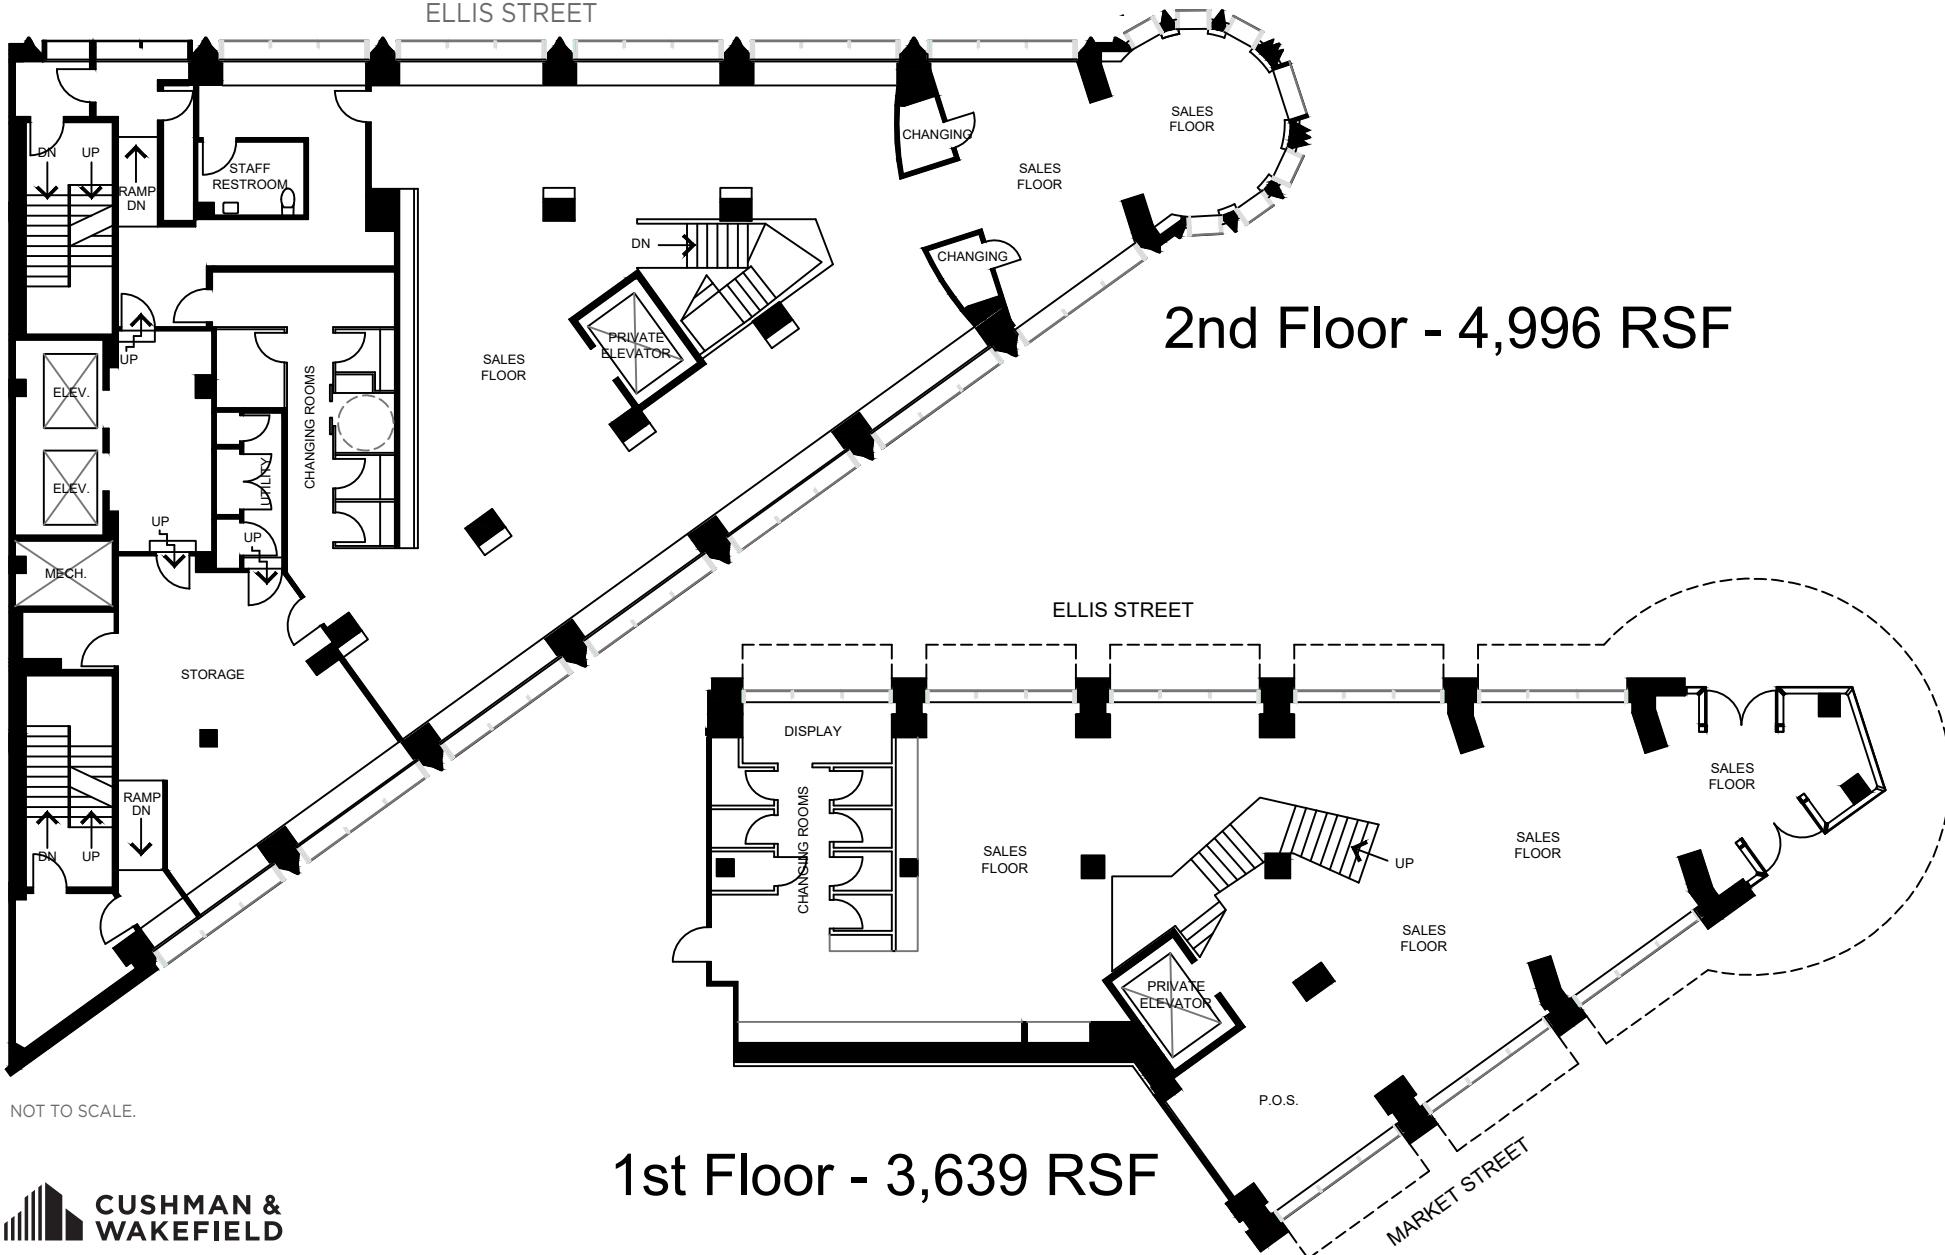


NOT TO SCALE.






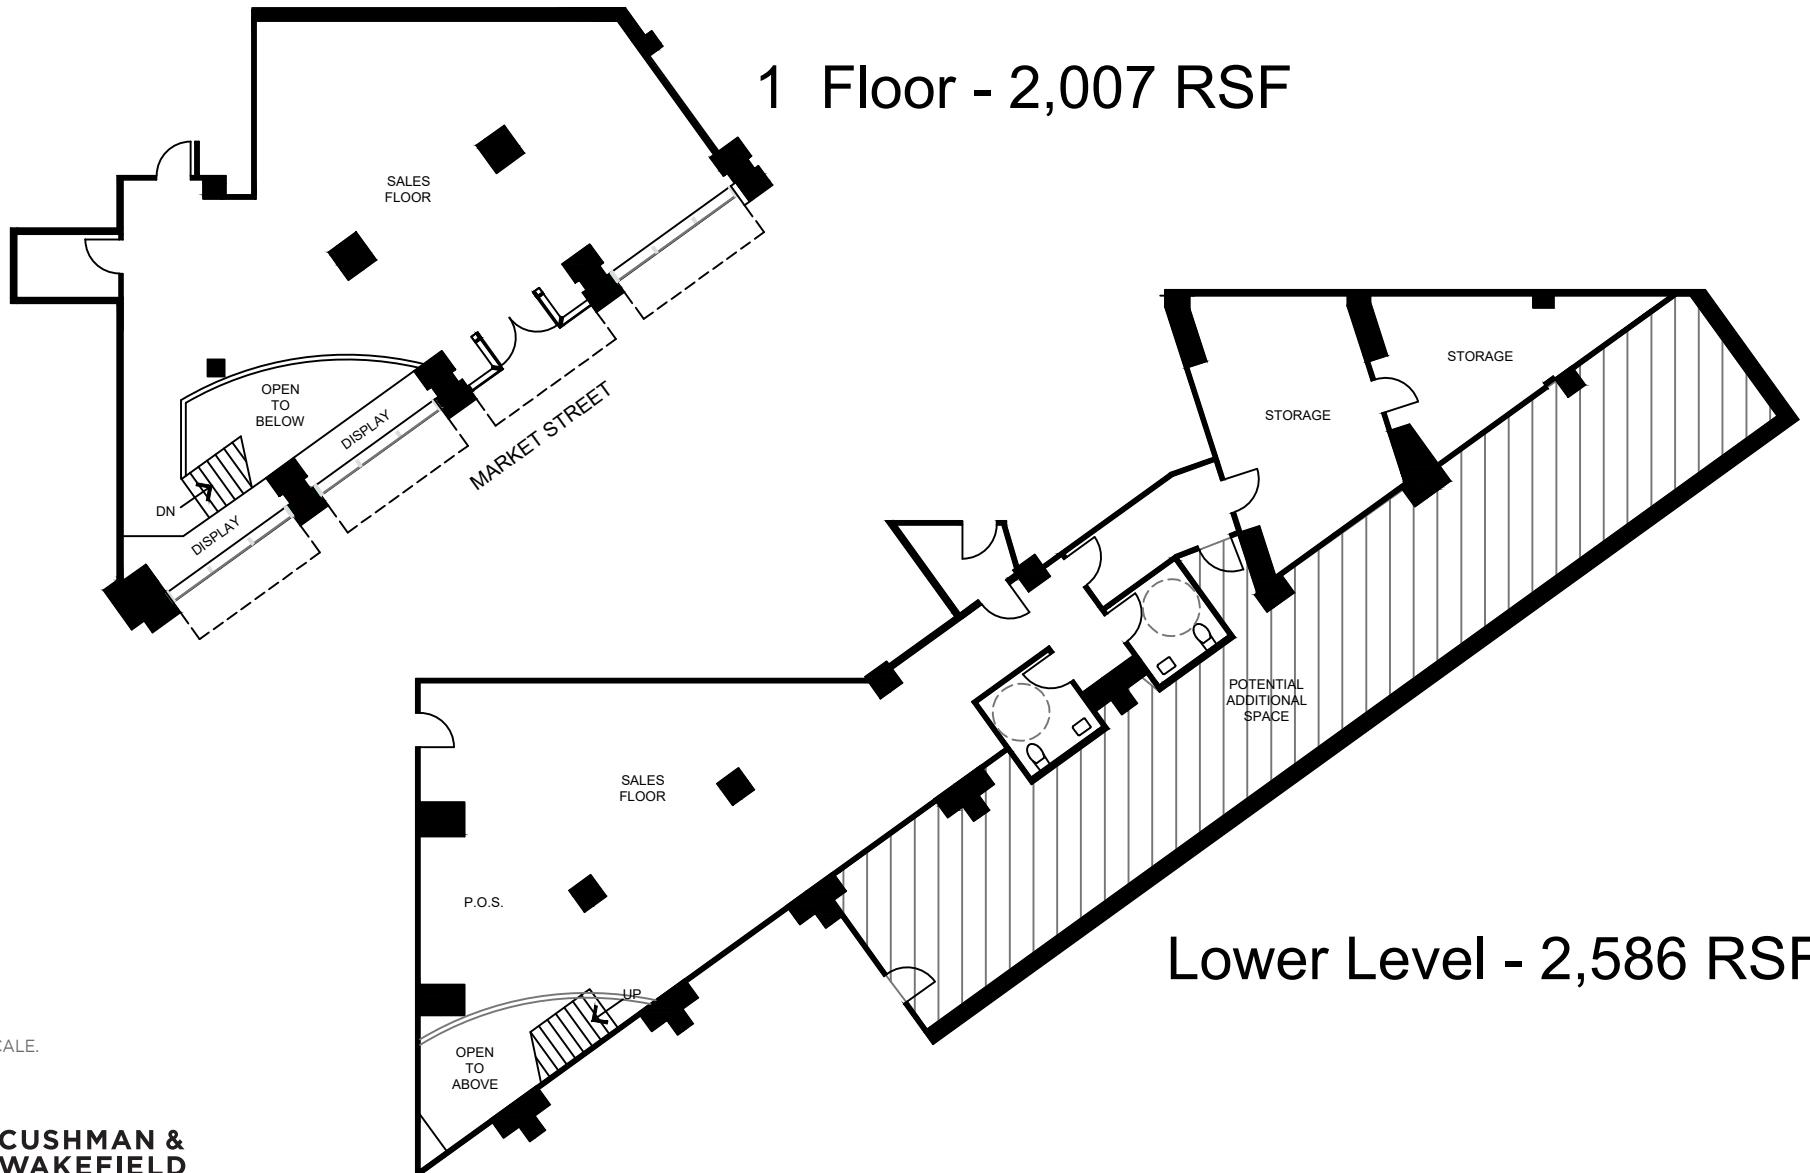


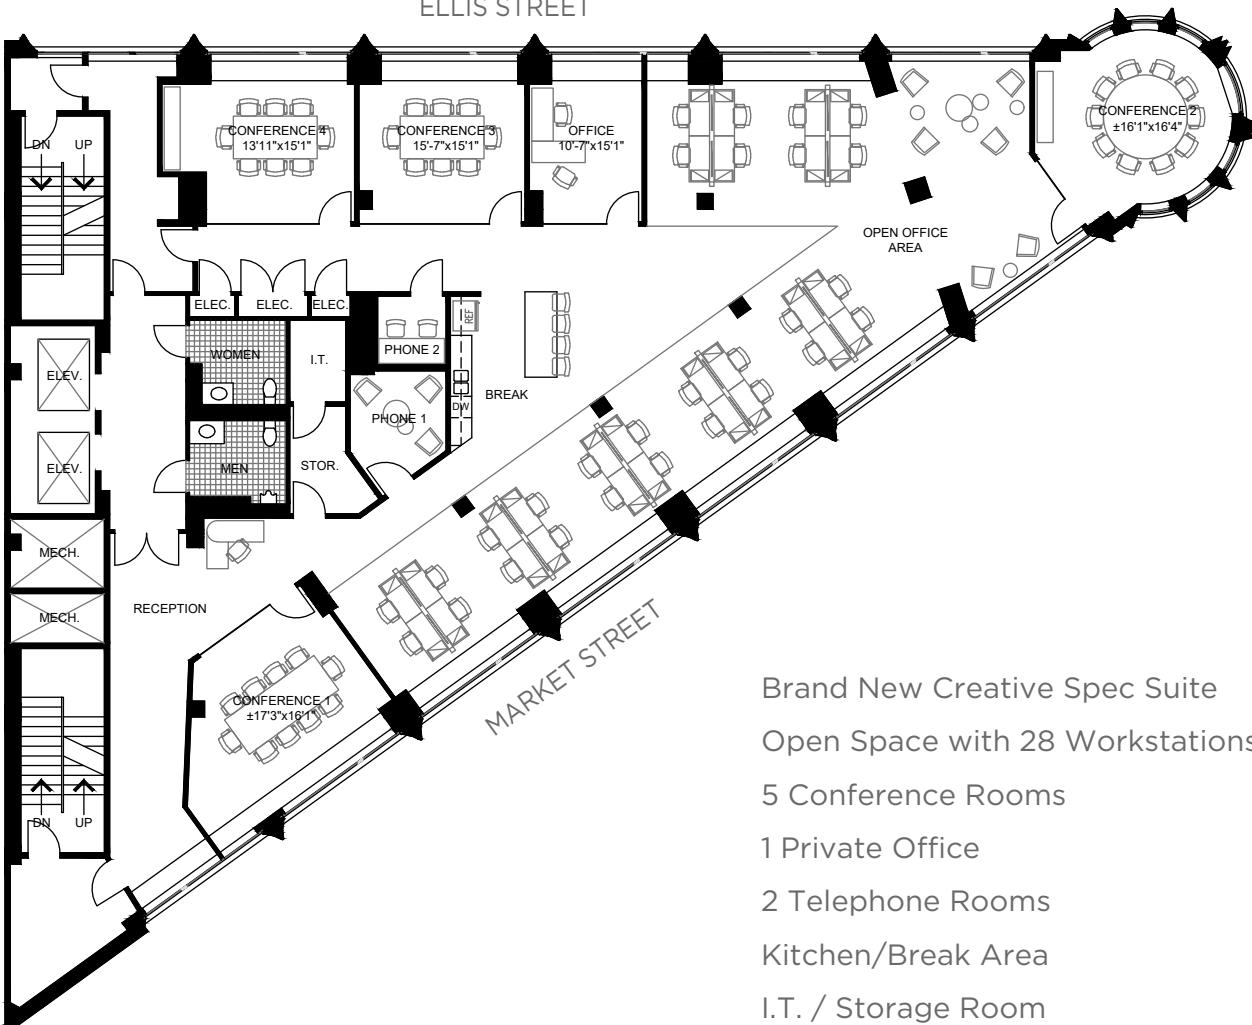


Brand New Creative Spec Suite
Open Space with 28 Workstations
5 Conference Rooms
1 Private Office
2 Telephone Rooms
Kitchen/Break Area
I.T. / Storage Room
Exposed Ceilings
Private Restrooms

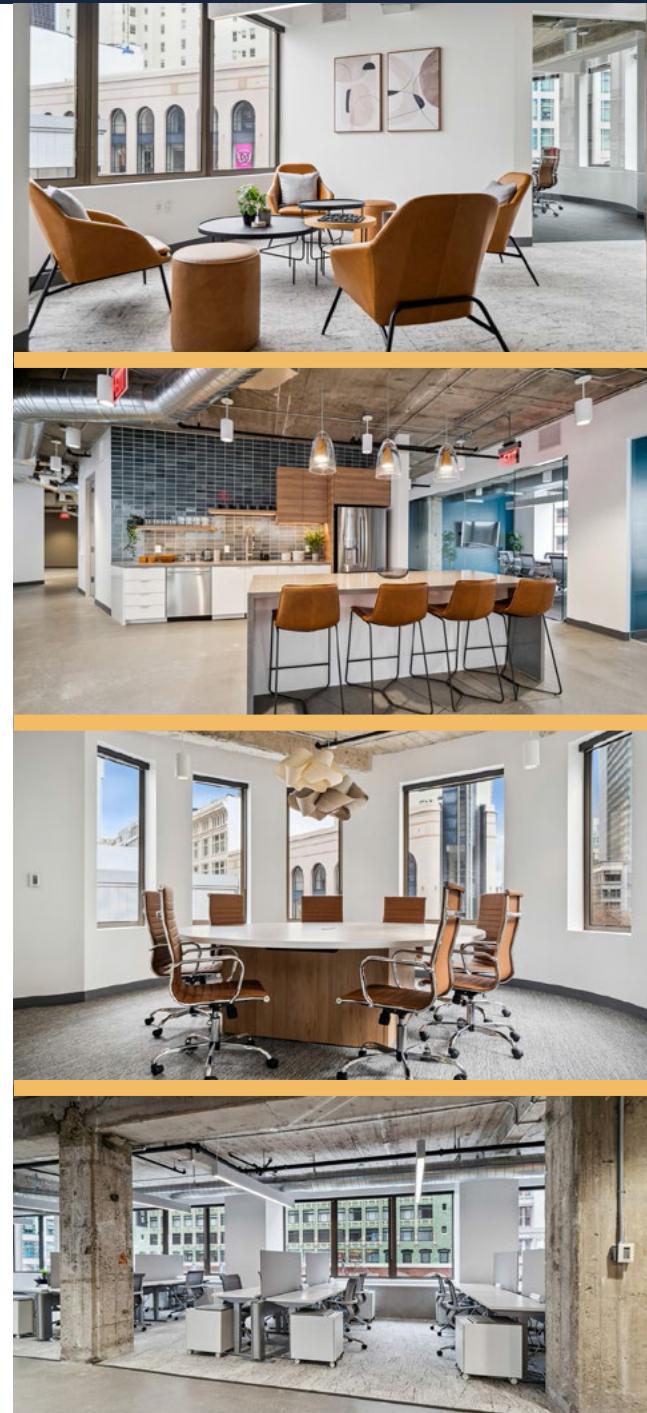


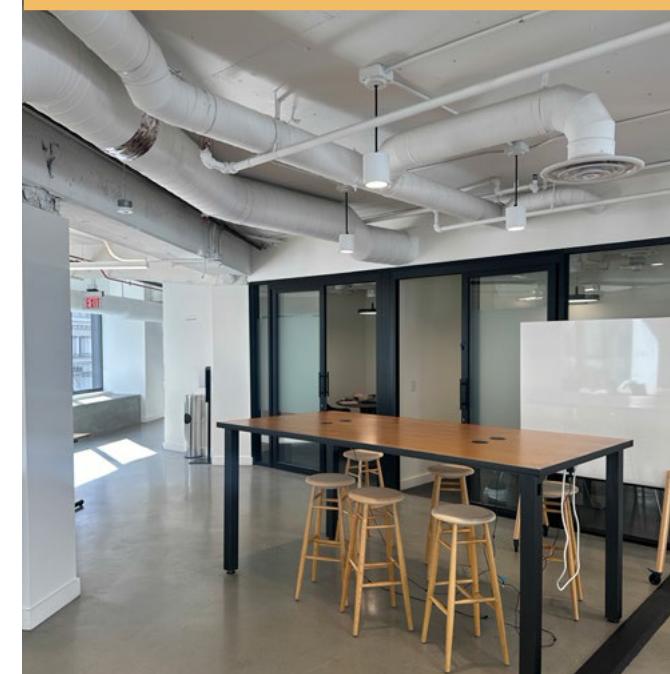
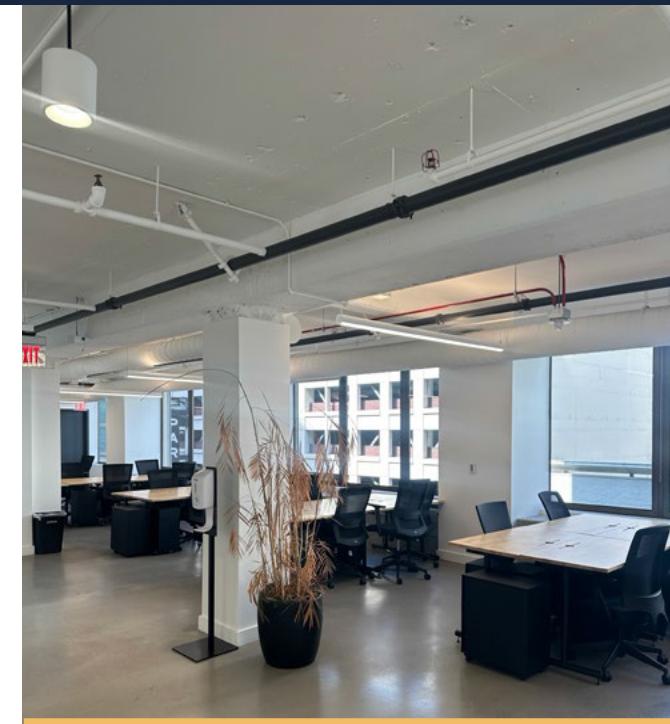
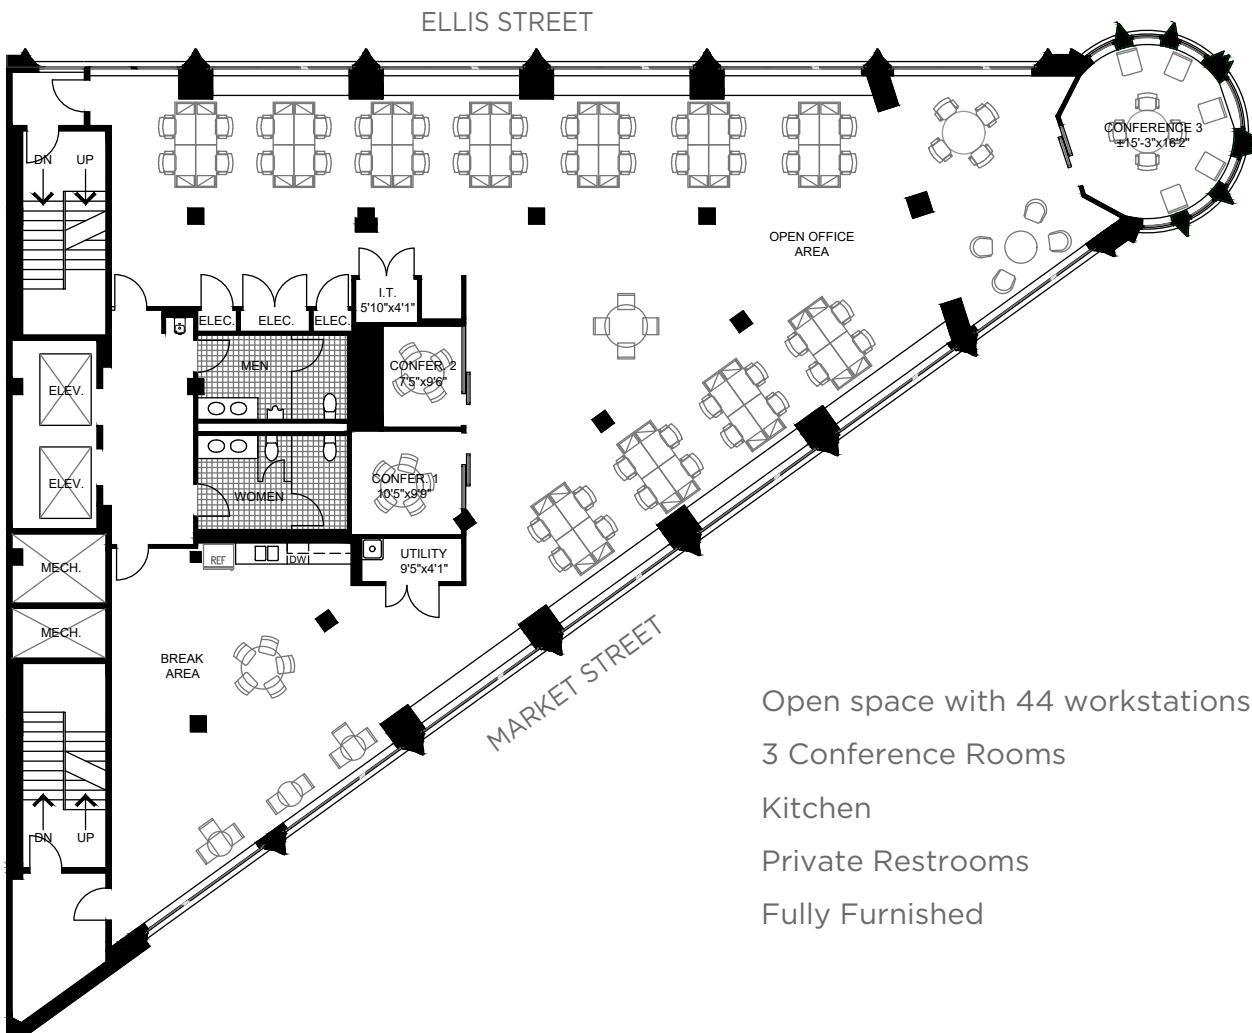


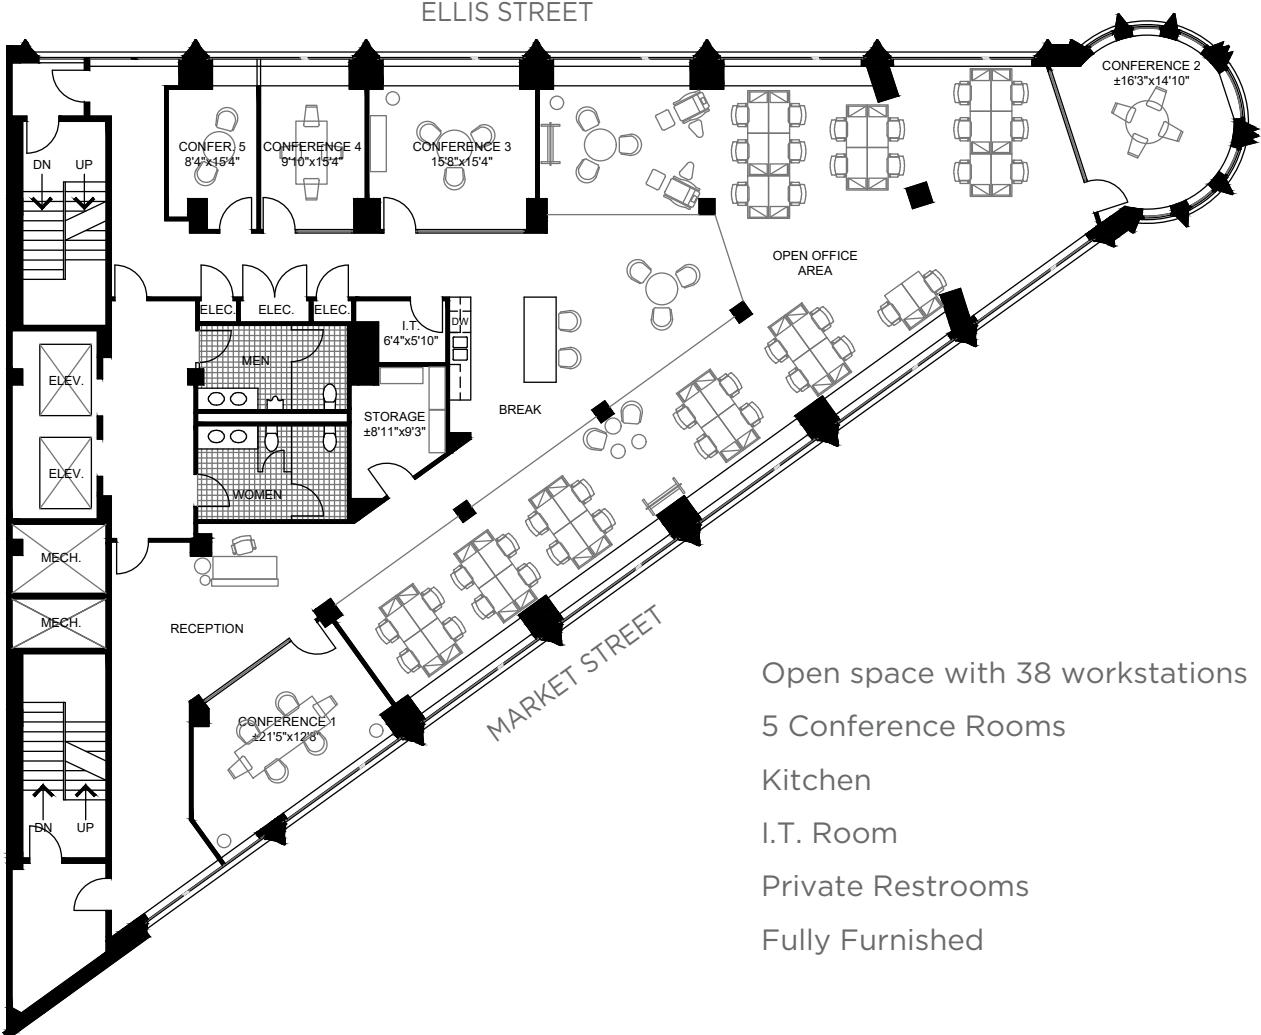

Open space with 38 workstations
5 Conference Rooms
Kitchen
I.T. Room
Private Restrooms
Fully Furnished

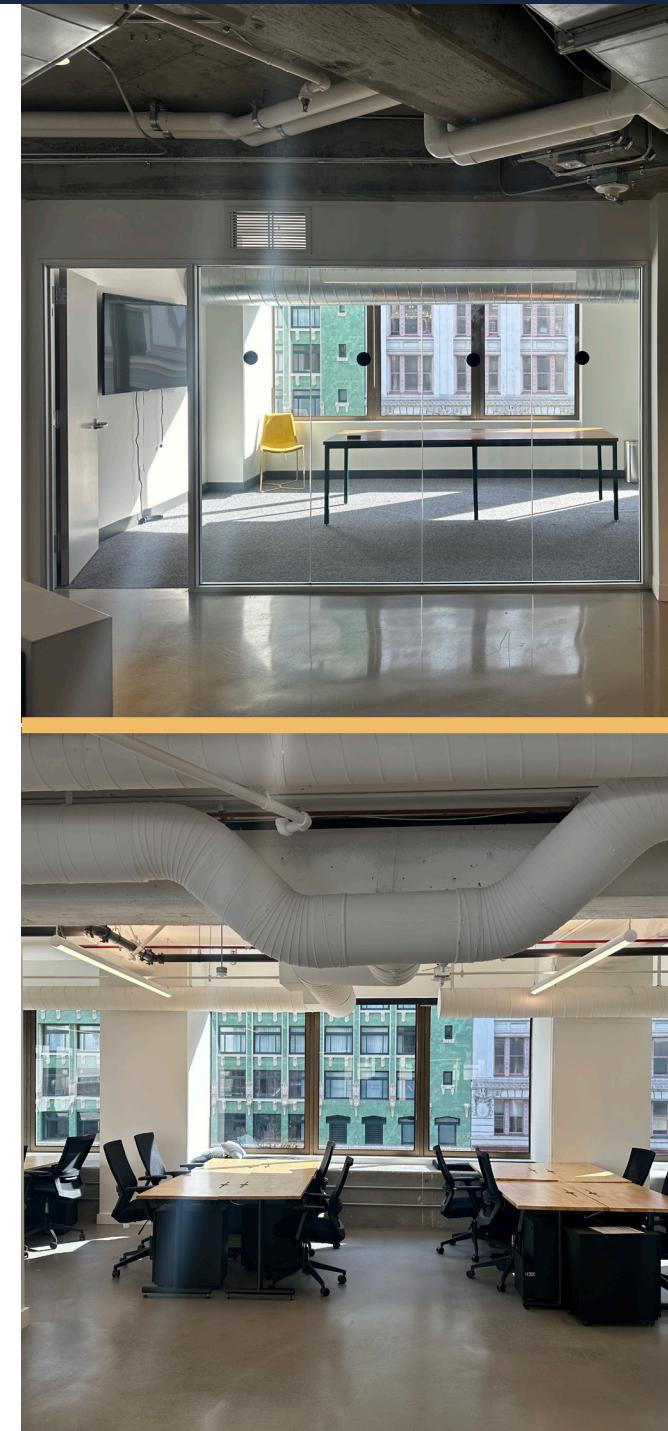

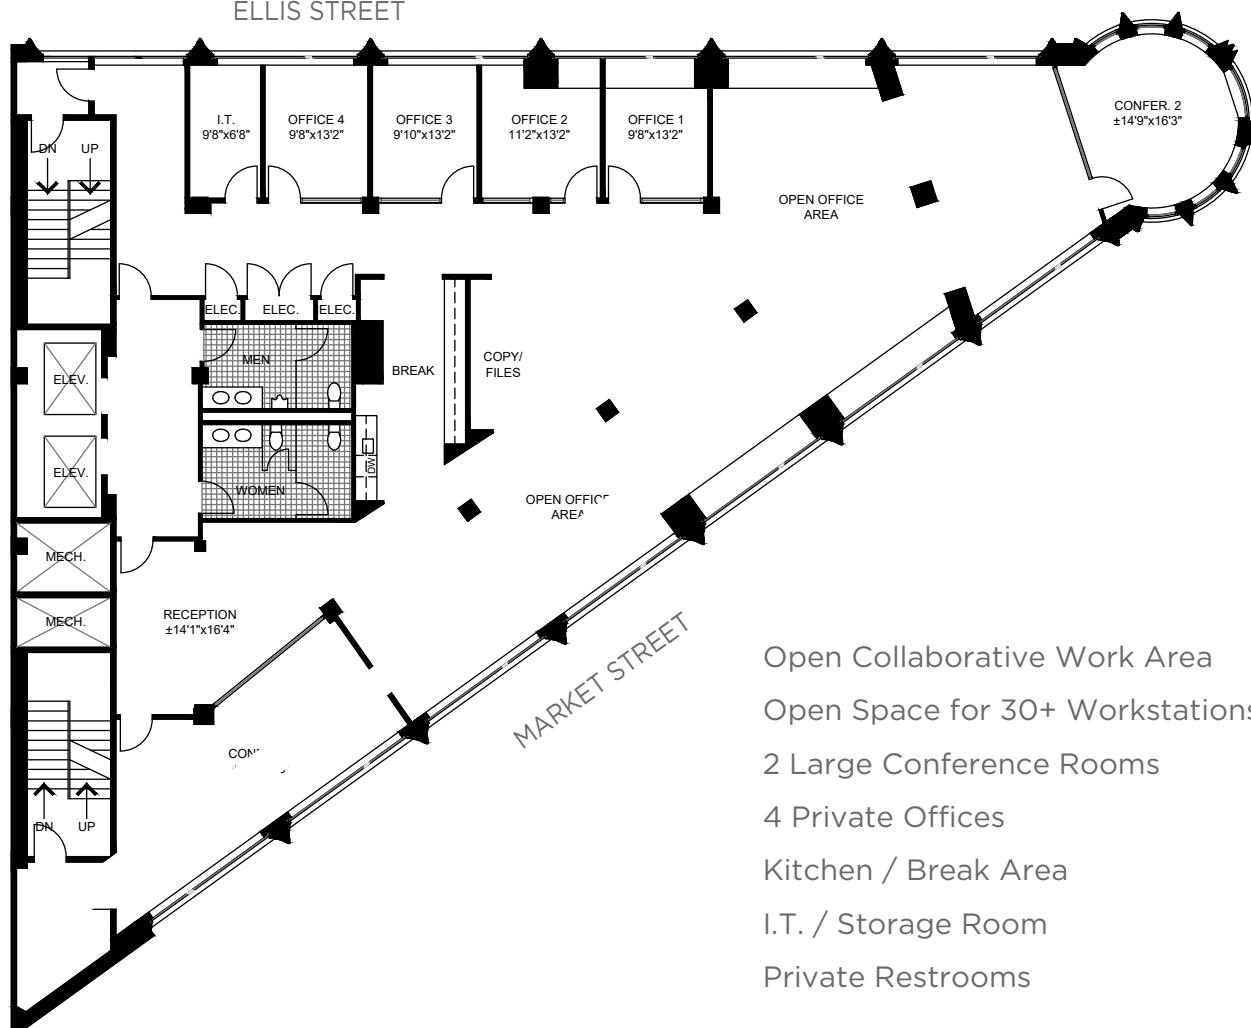

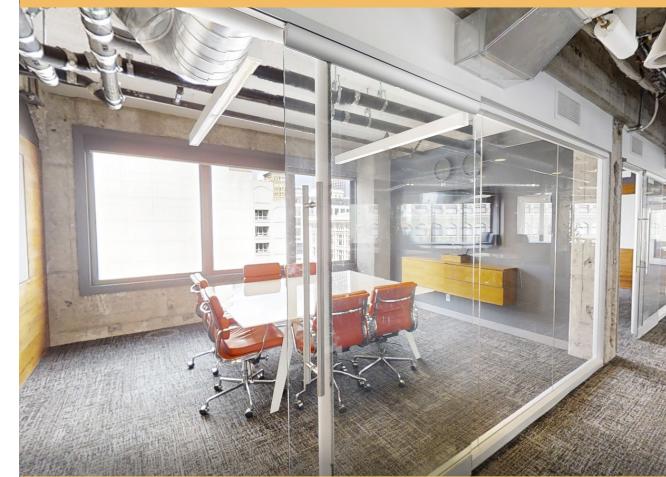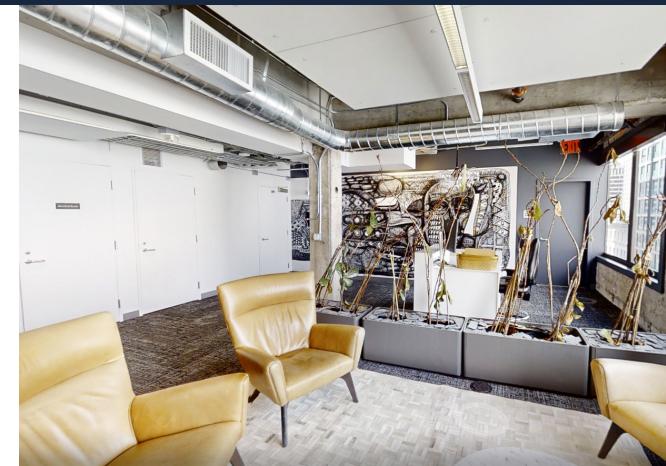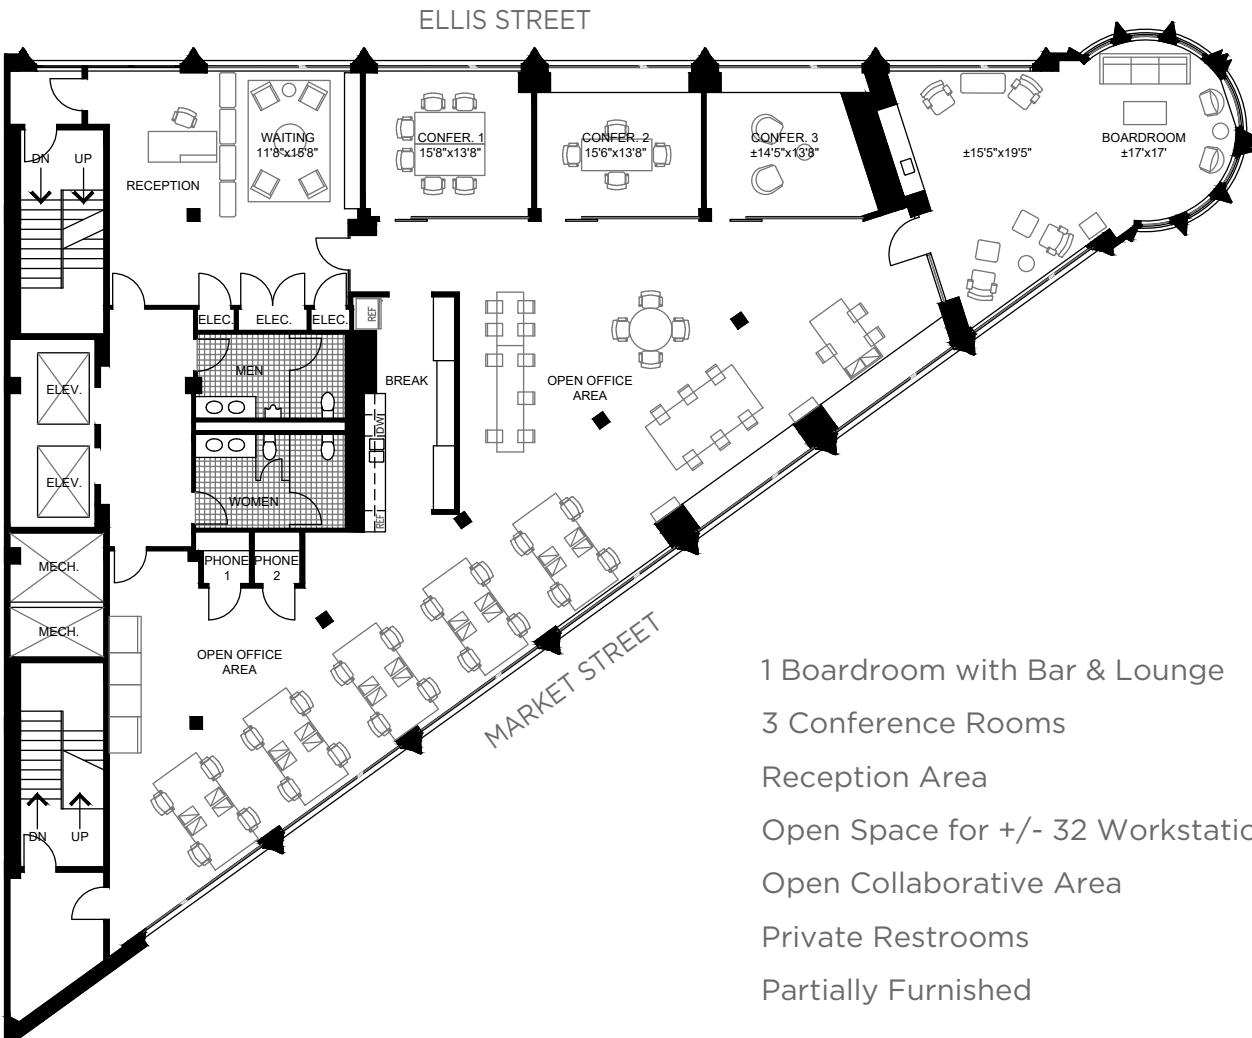



800 MARKET STREET

SAN FRANCISCO

PROPERTY ADDRESS

800 Market Street, San Francisco, CA 94102

BRENDON KANE

415.677.0466

brendon.kane@cushwake.com

ELENA SACCONI

415.633.4347

elena.saccone@cushwake.com

BAILEE ESPOSITO

203.561.9499

bailee.esposito@cushwake.com

